


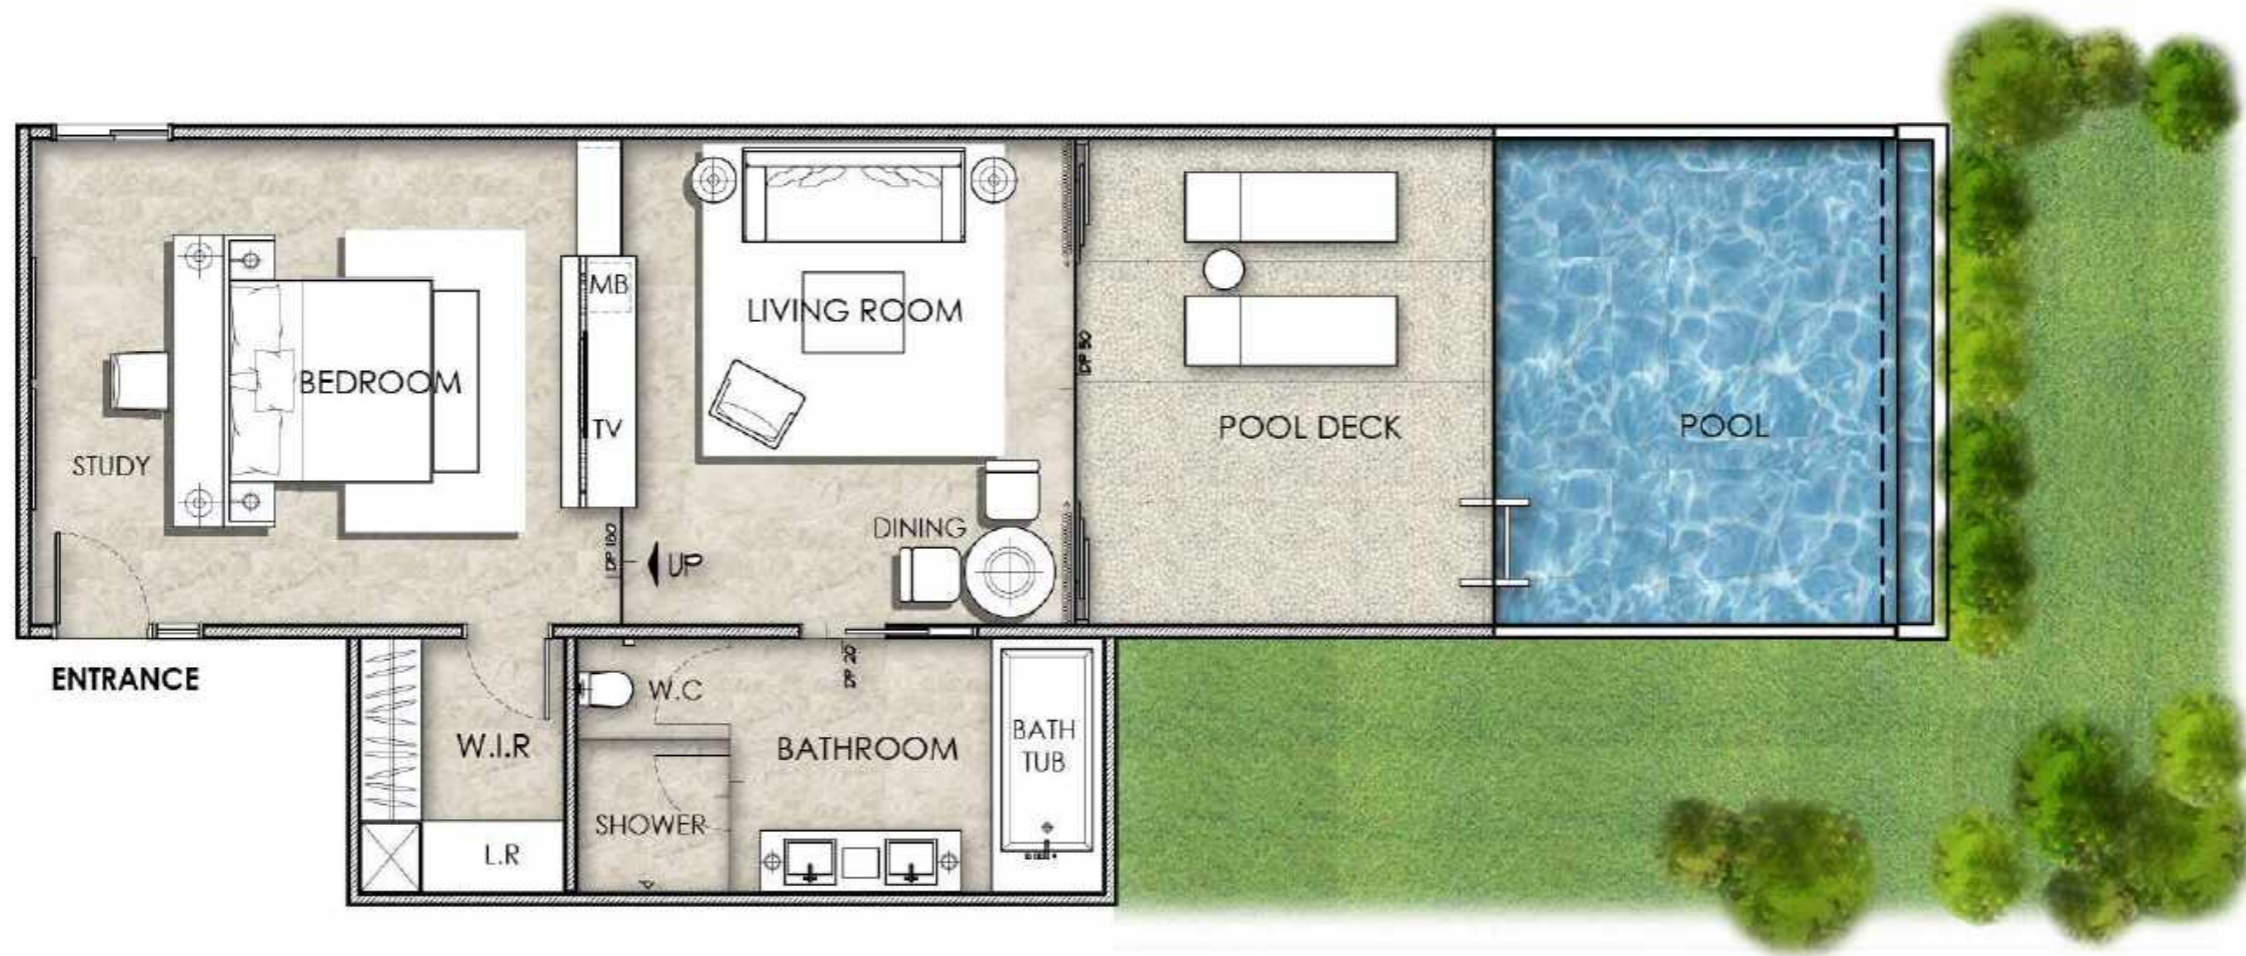

MONTIGO RESORTS, NONGSA STUDIO RESIDENCES - TYPE A
SCALE 1:75 (A3)



MONTIGO RESORTS, NONGSA STUDIO RESIDENCES - TYPE A1
SCALE 1:75 (A3)




MONTIGO RESORTS, NONGSA STUDIO RESIDENCES - TYPE A2
SCALE 1:75 (A3)




MONTIGO RESORTS, NONGSA STUDIO RESIDENCES - TYPE A3
SCALE 1:75 (A3)




MONTIGO RESORTS, NONGSA STUDIO RESIDENCES - TYPE B
SCALE 1:75 (A3)

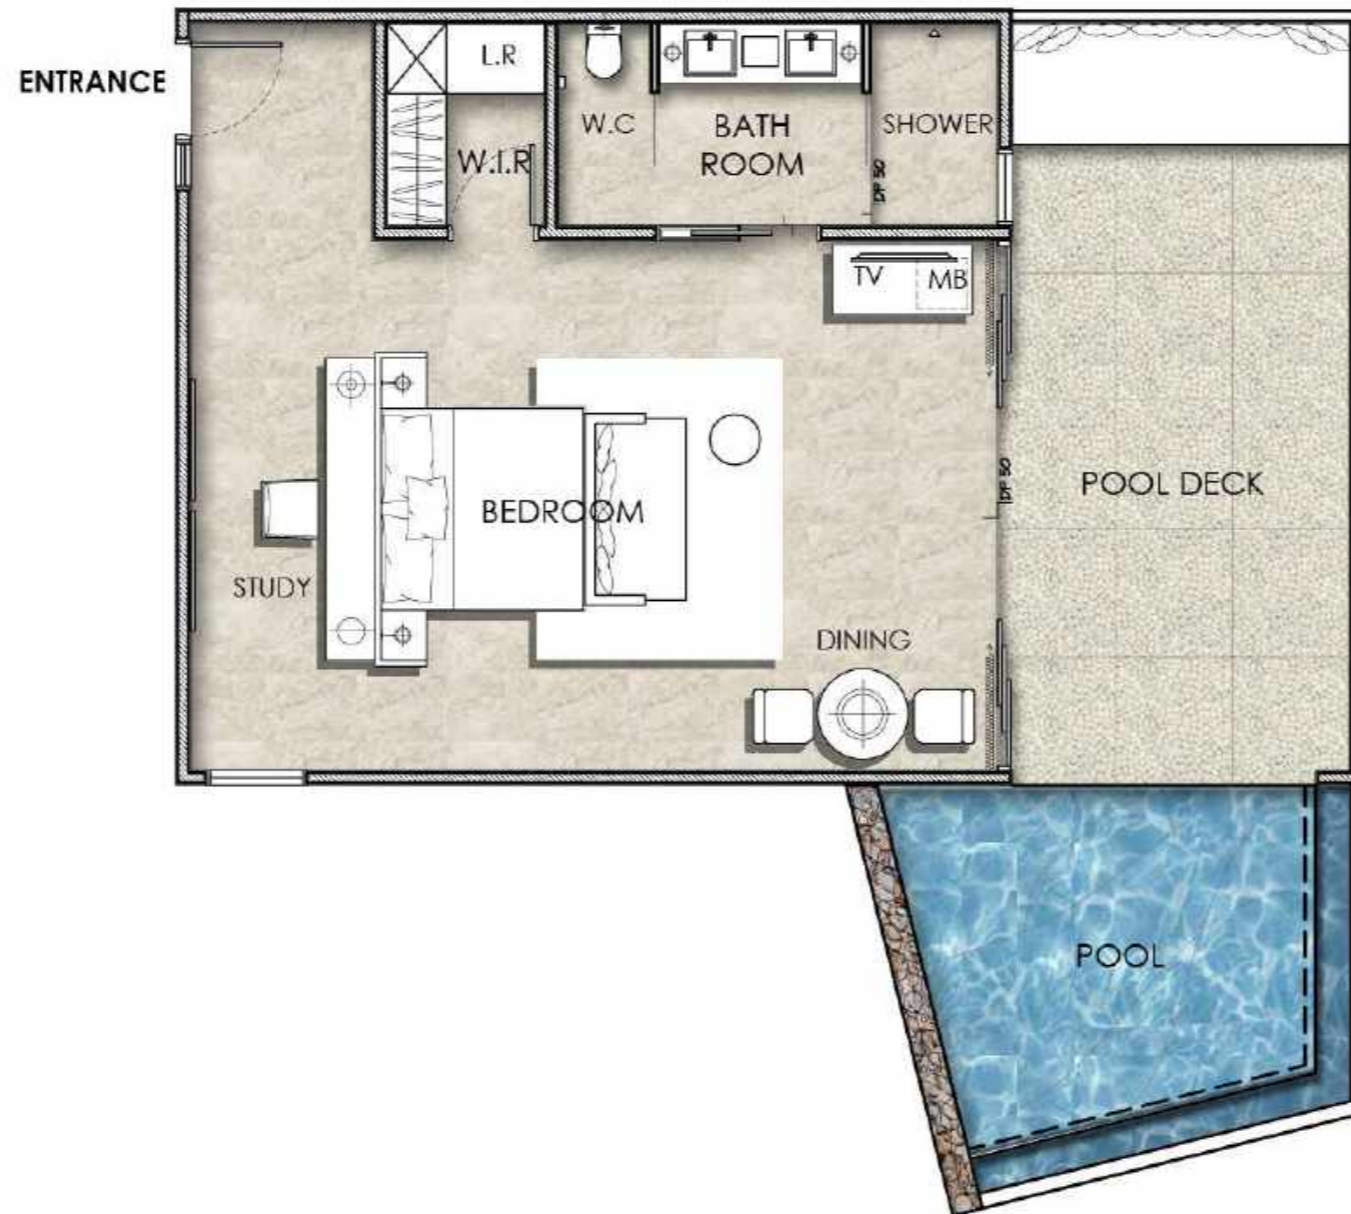

MONTIGO RESORTS, NONGSA STUDIO RESIDENCES - TYPE B1
SCALE 1:75 (A3)

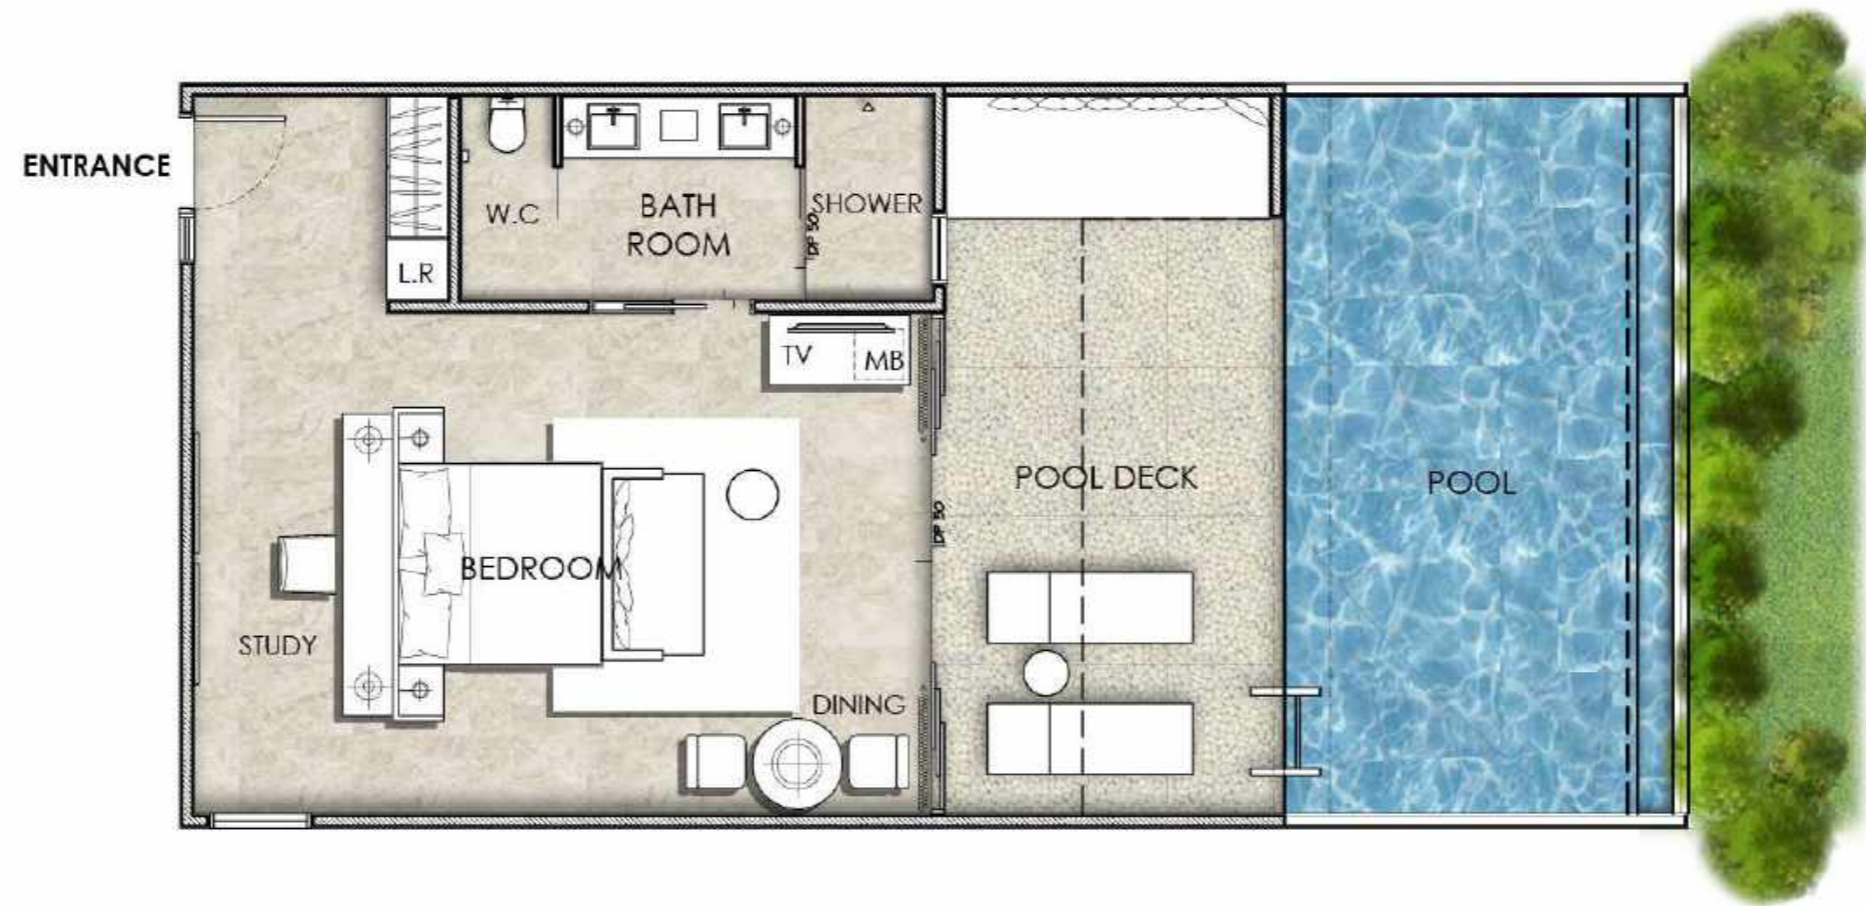


MONTIGO RESORTS, NONGSA STUDIO RESIDENCES - TYPE B2
SCALE 1:75 (A3)

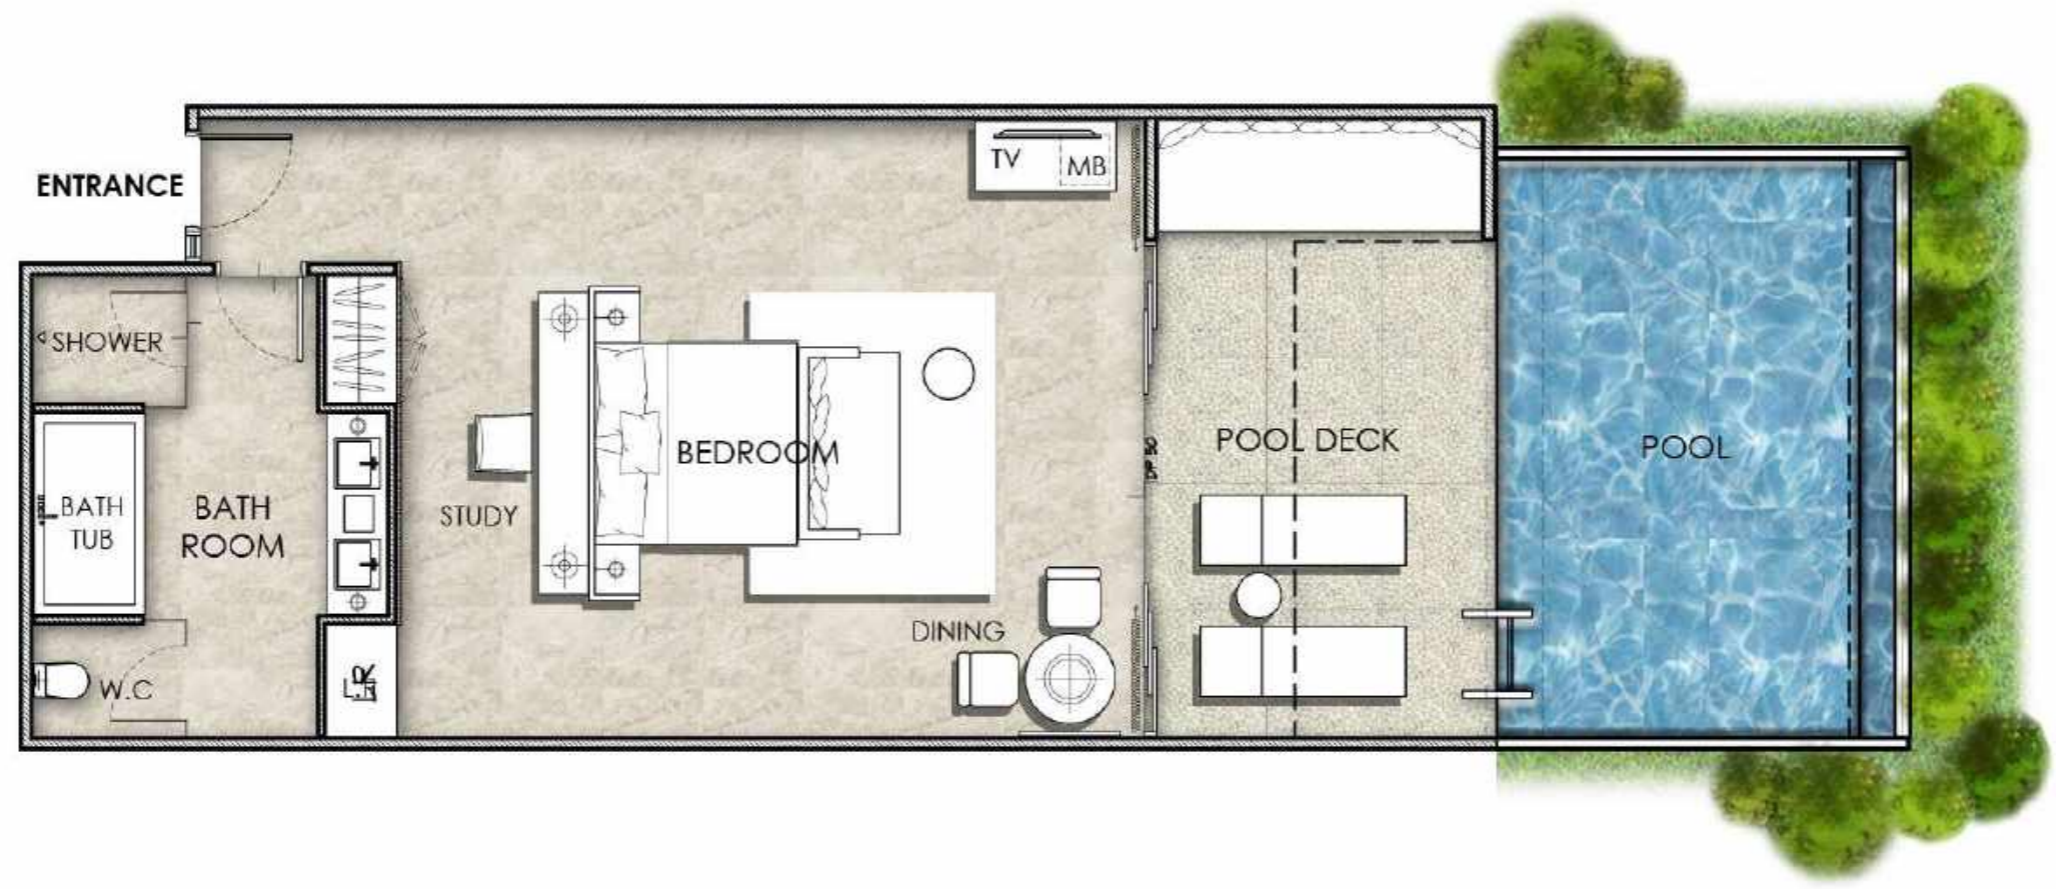

MONTIGO RESORTS, NONGSA STUDIO RESIDENCES - TYPE C
SCALE 1:75 (A3)




MONTIGO RESORTS, NONGSA STUDIO RESIDENCES - TYPE C1
 SCALE 1:75 (A3)

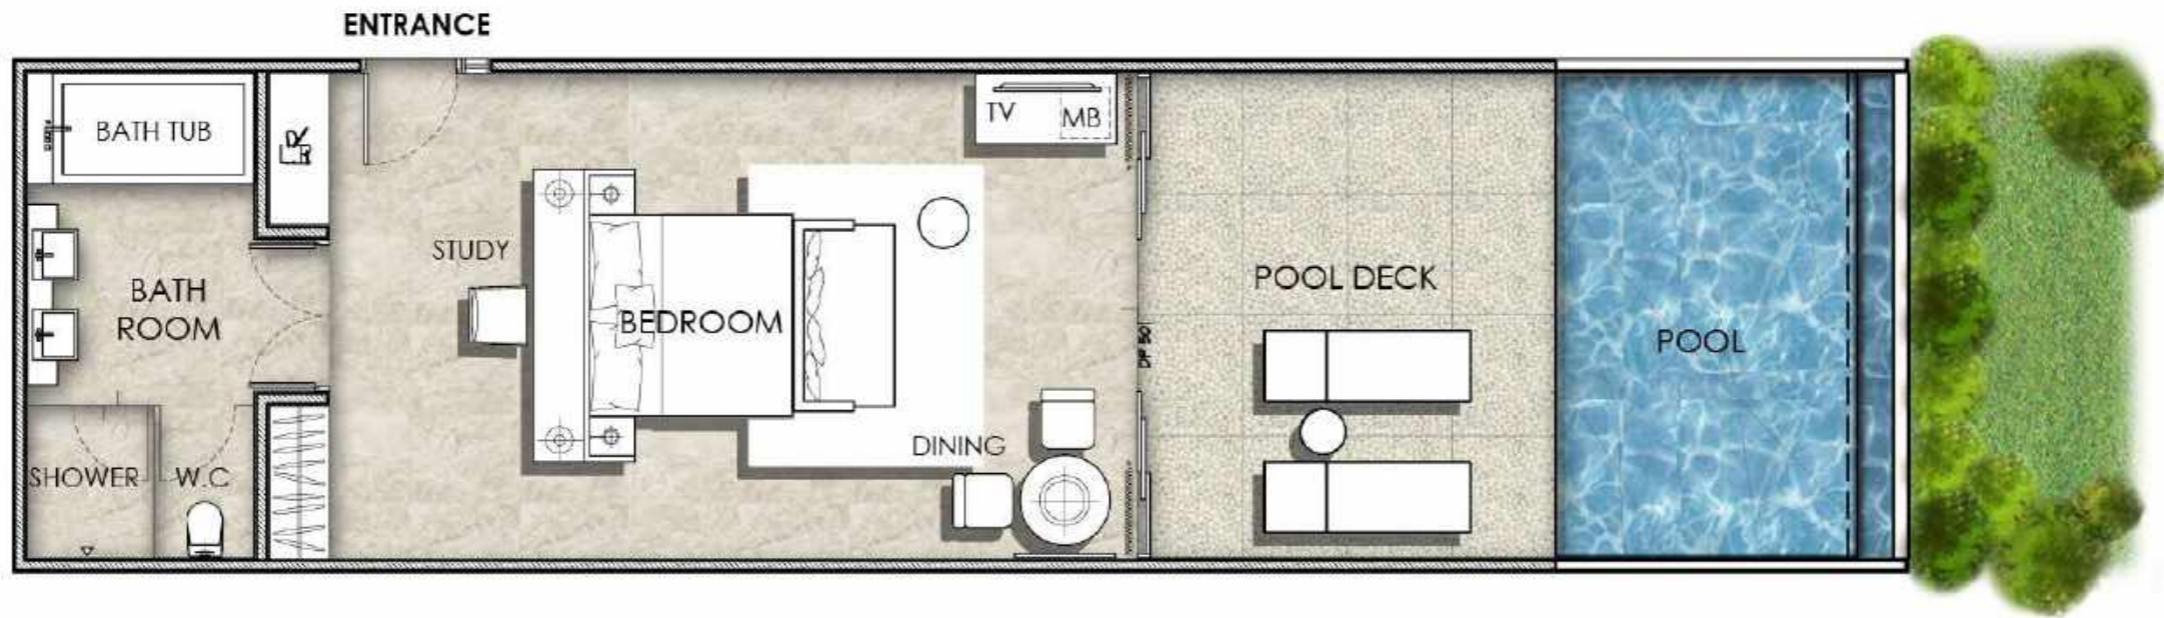

MONTIGO RESORTS, NONGSA STUDIO RESIDENCES - TYPE C2
SCALE 1:75 (A3)



MONTIGO RESORTS, NONGSA STUDIO RESIDENCES - TYPE C3
SCALE 1:75 (A3)

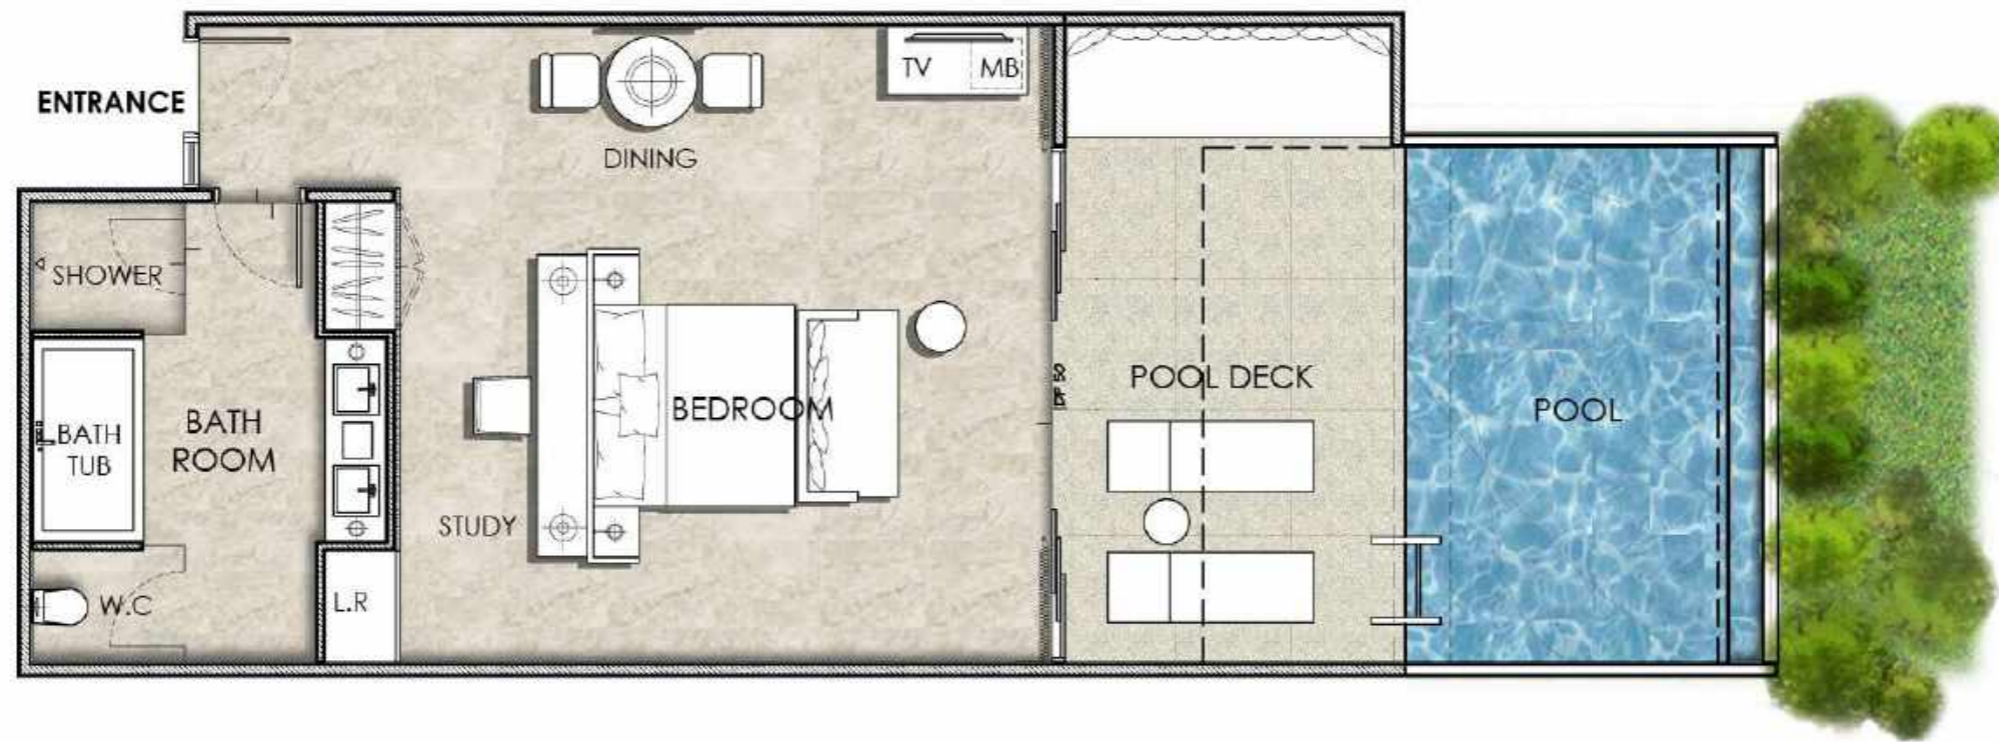

MONTIGO RESORTS, NONGSA STUDIO RESIDENCES - TYPE C4
SCALE 1:75 (A3)